




TURNING MOVEMENT EXHIBIT #1

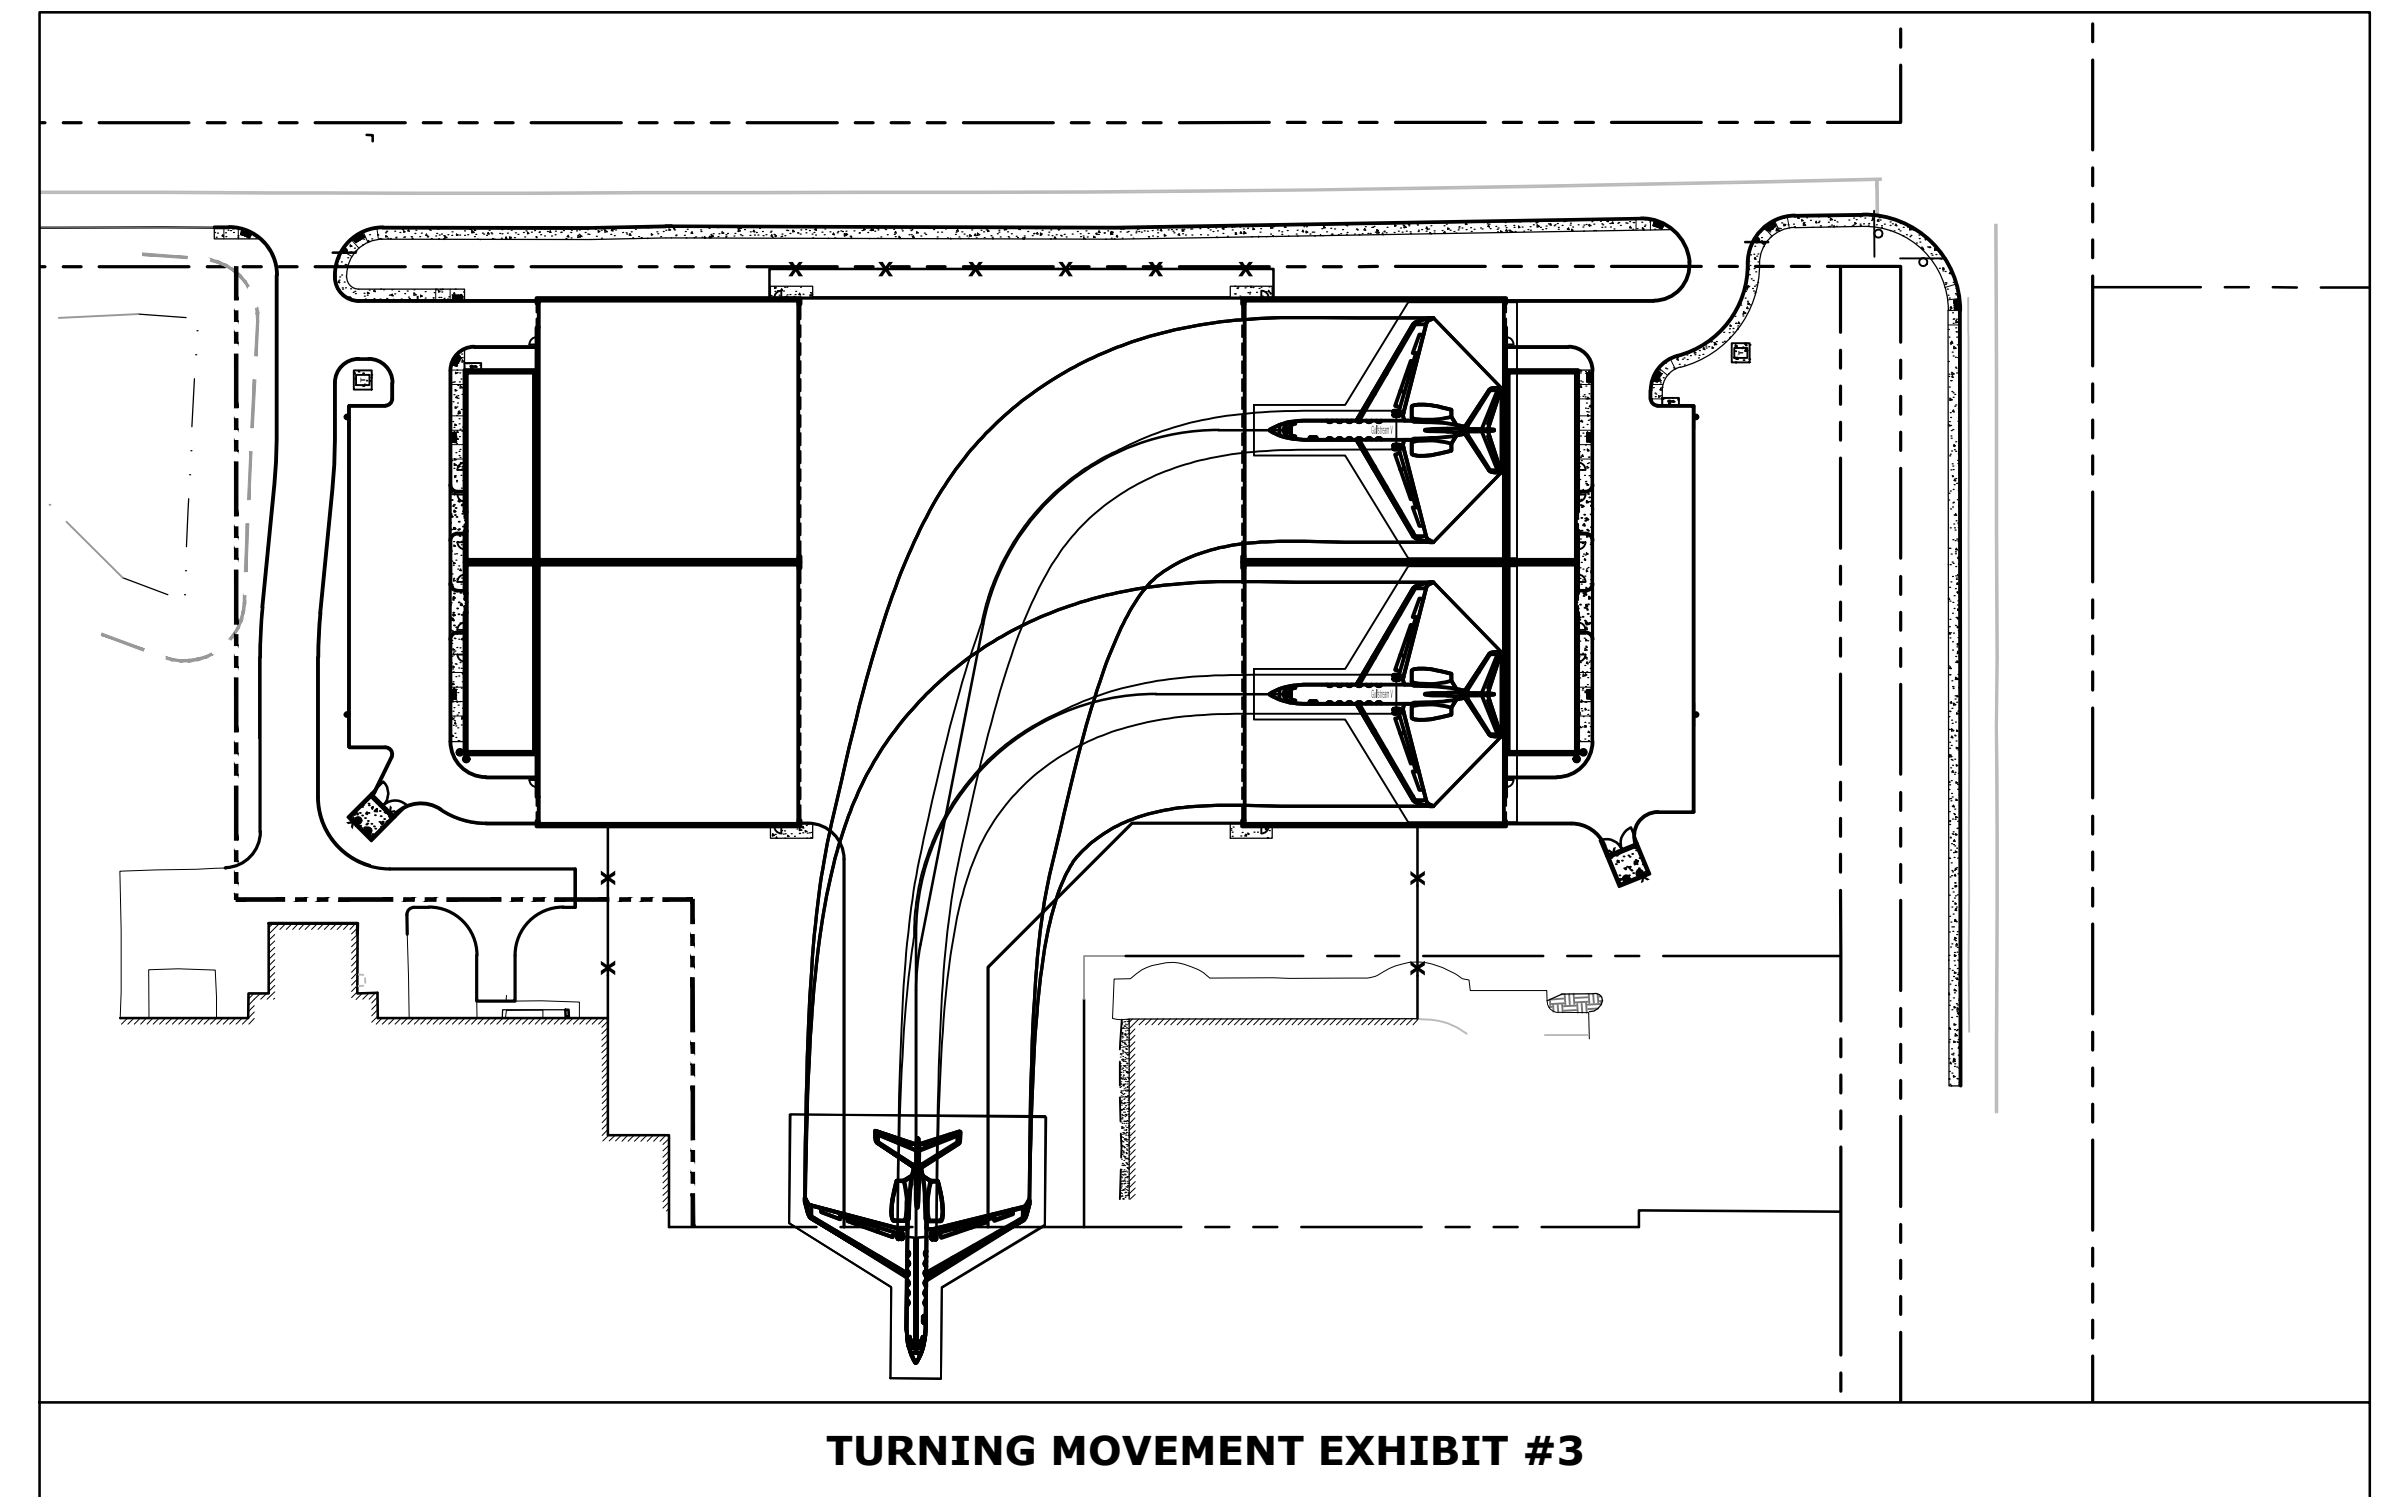


TURNING MOVEMENT EXHIBIT #3

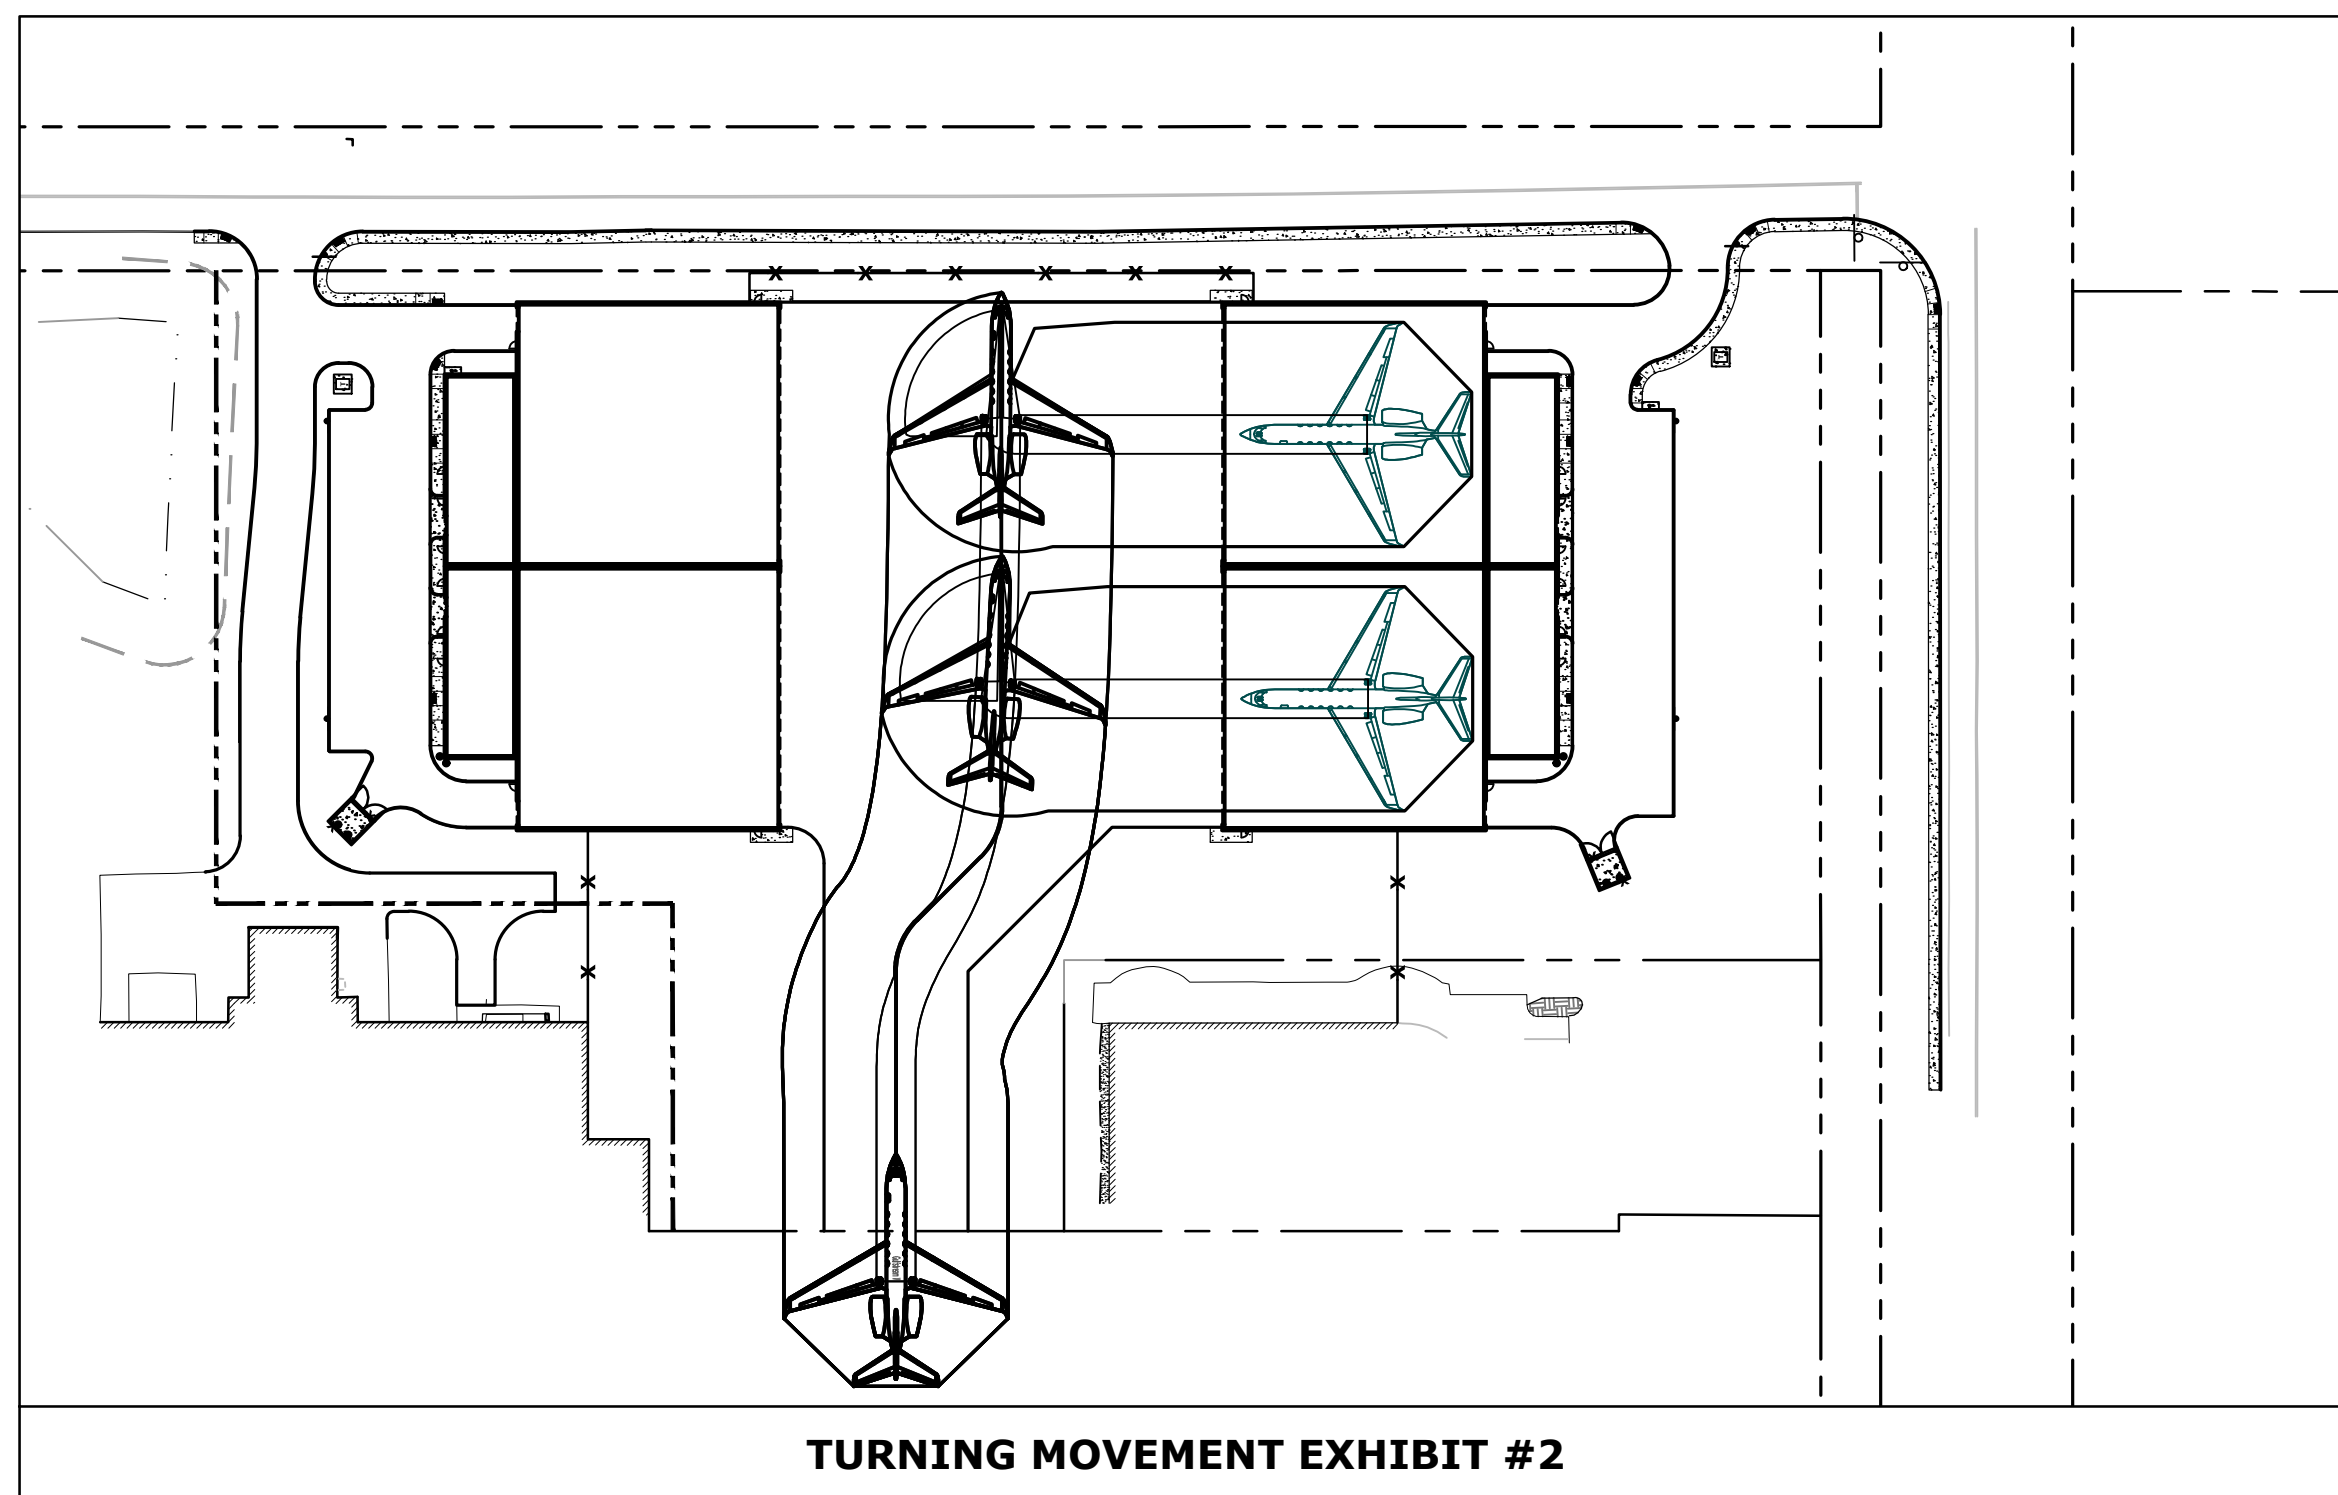

TURNING MOVEMENT EXHIBIT #2

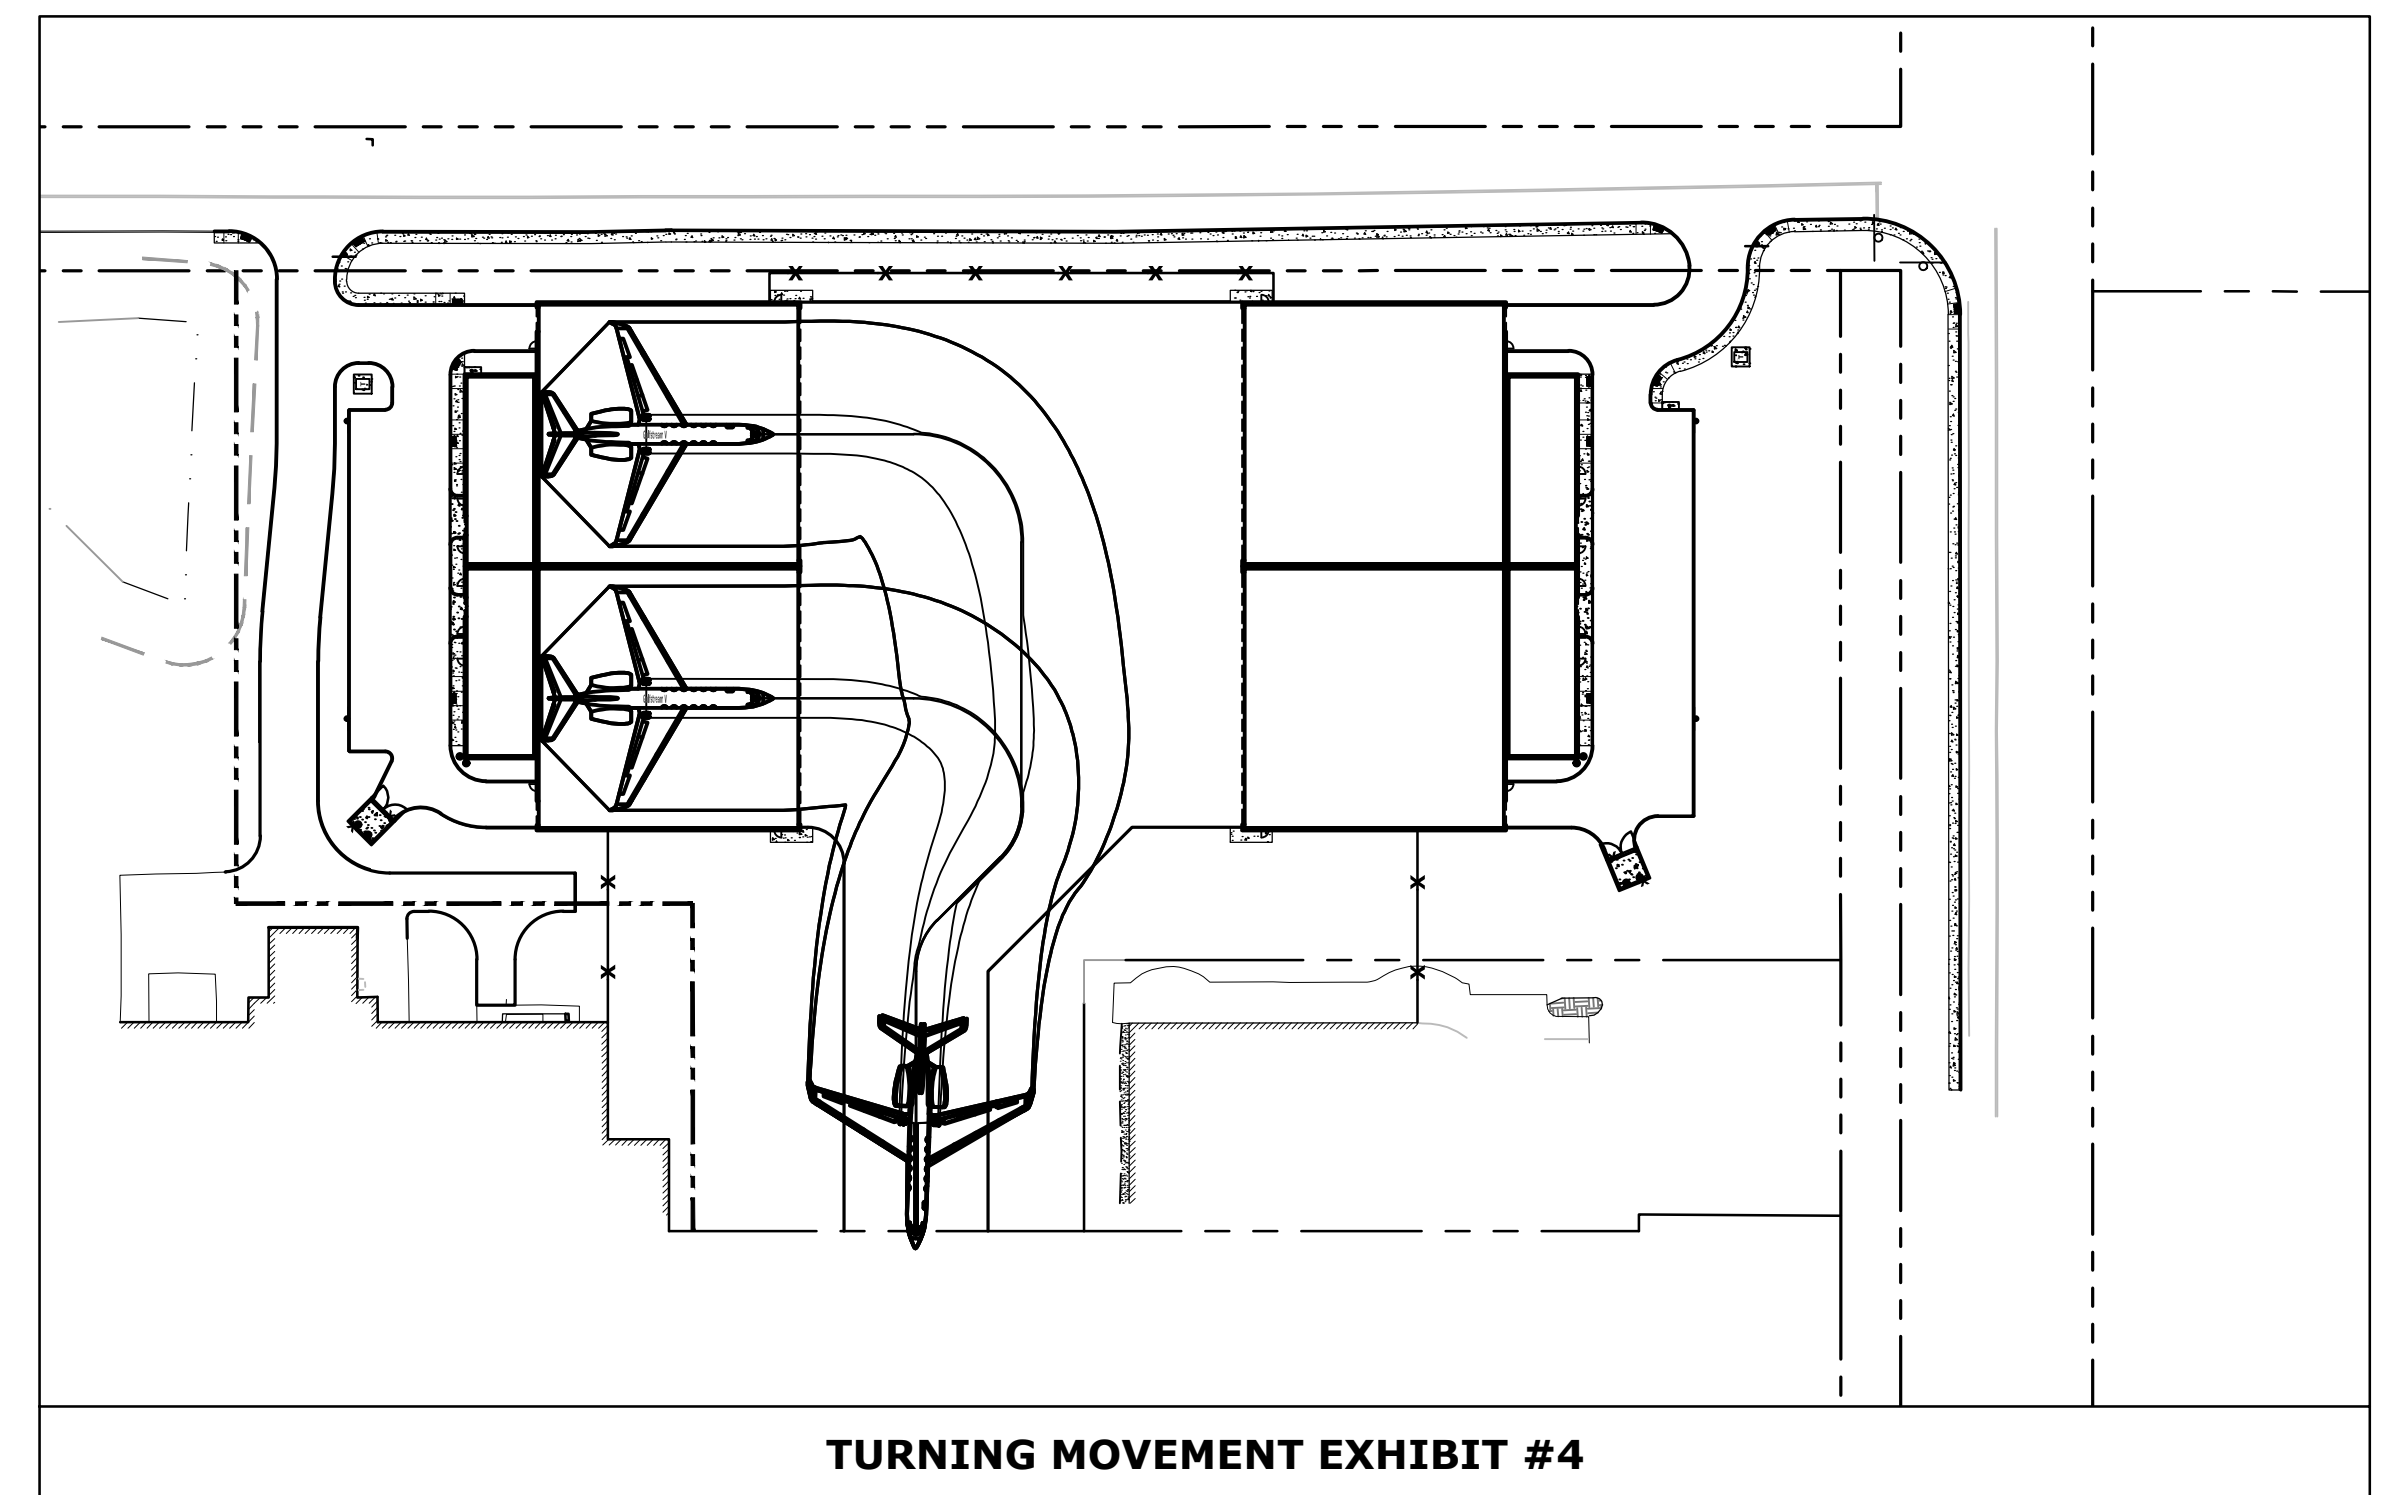

TURNING MOVEMENT EXHIBIT #4

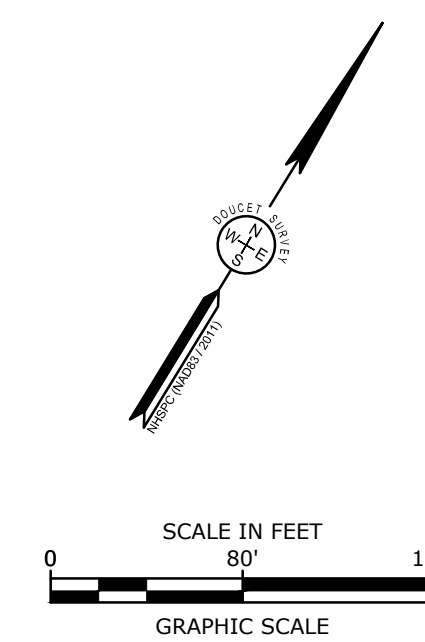

**PROPOSED HAMPTON STREET  
HANGARS  
PORTSMOUTH, NH**

**GULFSTREAM 550 TURNING  
EXHIBIT**

FIGURE:	01
DATE:	10/26/2021
DRAWN BY:	CML
CHECKED:	PMC
APPROVED:	BLM

**Tighe&Bond**